



FRONT ELEVATION

SCALE: 1/4" = 1'-0"

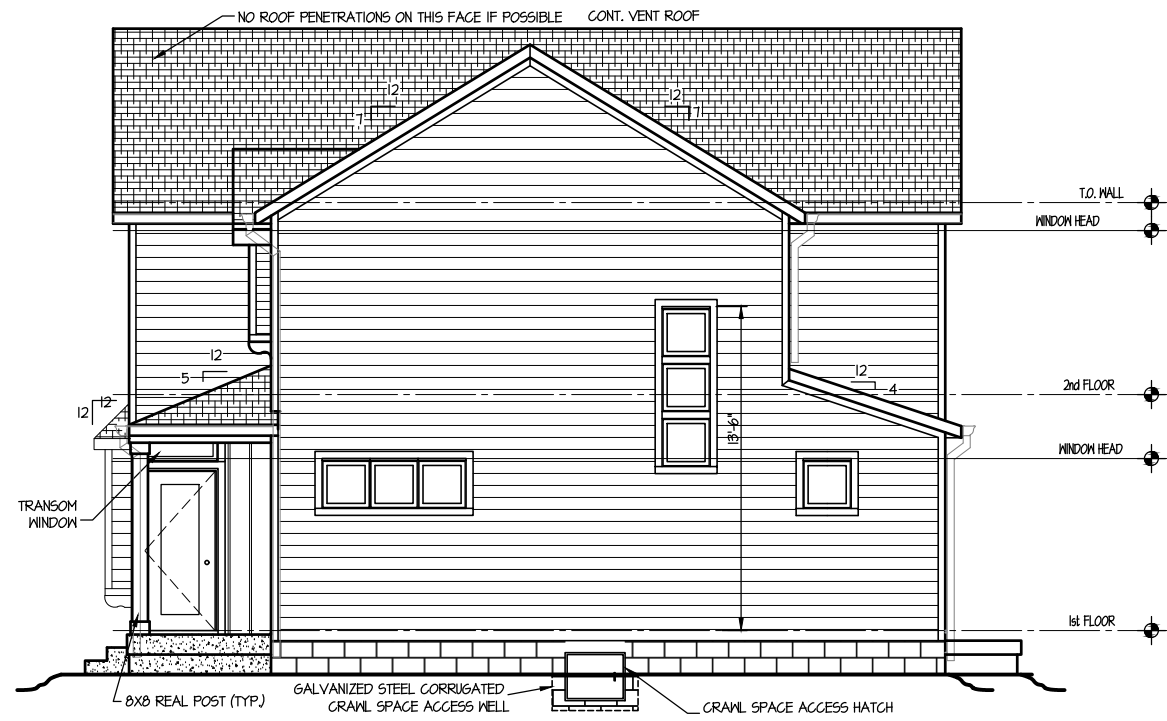


RIGHT ELEVATION

SCALE: 1/4" = 1'-0"

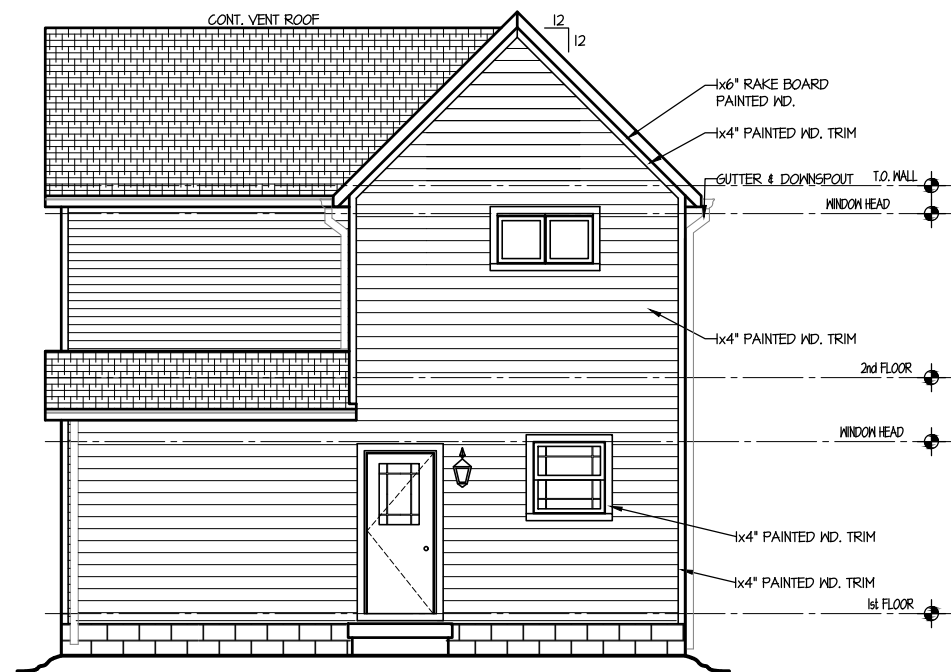

REAR ELEVATION

SCALE: 1/4" = 1'-0"

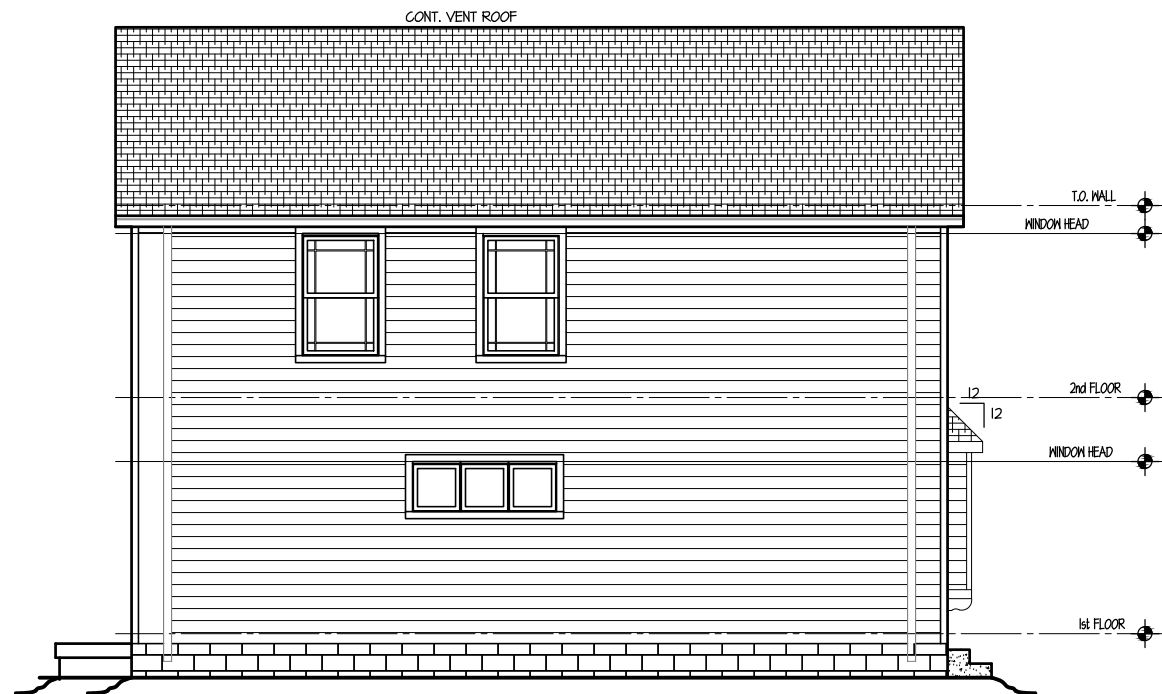

LEFT ELEVATION

SCALE: 1/4" = 1'-0"

2540 N. COLLEGE AVE.

© UPPBRUCH 2020
 These plans are protected under United States Code, Title 17 Copyrights, Section 102a of the Copyright Act as amended December 1990. This copyright protection includes, but is not limited to, the overall form as well as arrangement. Unauthorized use without permission is strictly prohibited.

STEVEN R. KELLER
 CONSTRUCTION

DATE: 01292020
 DRAWN BY: MVN
 SCALE: AS SHOWN
 REVISIONS:
 10.29.2020: PERMIT PLANS

SHEET: 1