




FRONT ELEVATION

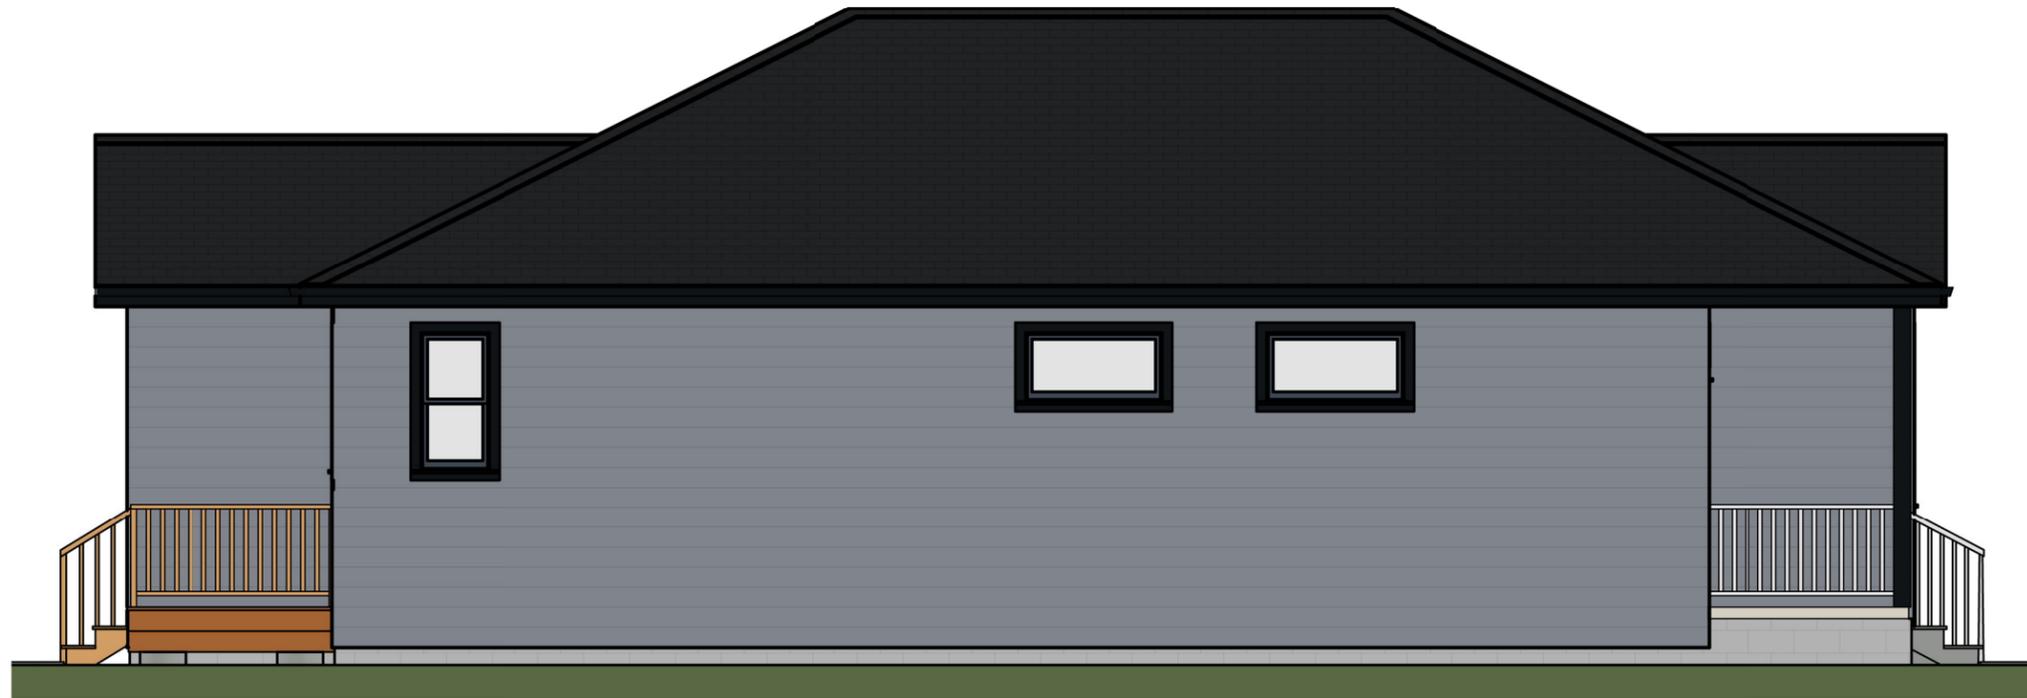

LEFT ELEVATION

NO.	DESCRIPTION	BY	DATE

SHEET TITLE:
**SINGLE FAMILY
 RANCH 1384 SQ FT**

PROJECT DESCRIPTION:
Siera

DRAWINGS PROVIDED BY:
Act Development, LLC

DATE:

9/14/2023

SCALE:

3/16 = 1

SHEET:

A-1



REAR ELEVATION



RIGHT ELEVATION

--

NO.	DESCRIPTION	BY	DATE

SHEET TITLE:
**SINGLE FAMILY
 RANCH 1384 SQ FT**

PROJECT DESCRIPTION:
Siera

DRAWINGS PROVIDED BY:
Act Development, LLC

DATE:


9/14/2023

SCALE:

3/16 = 1

SHEET:

A-2

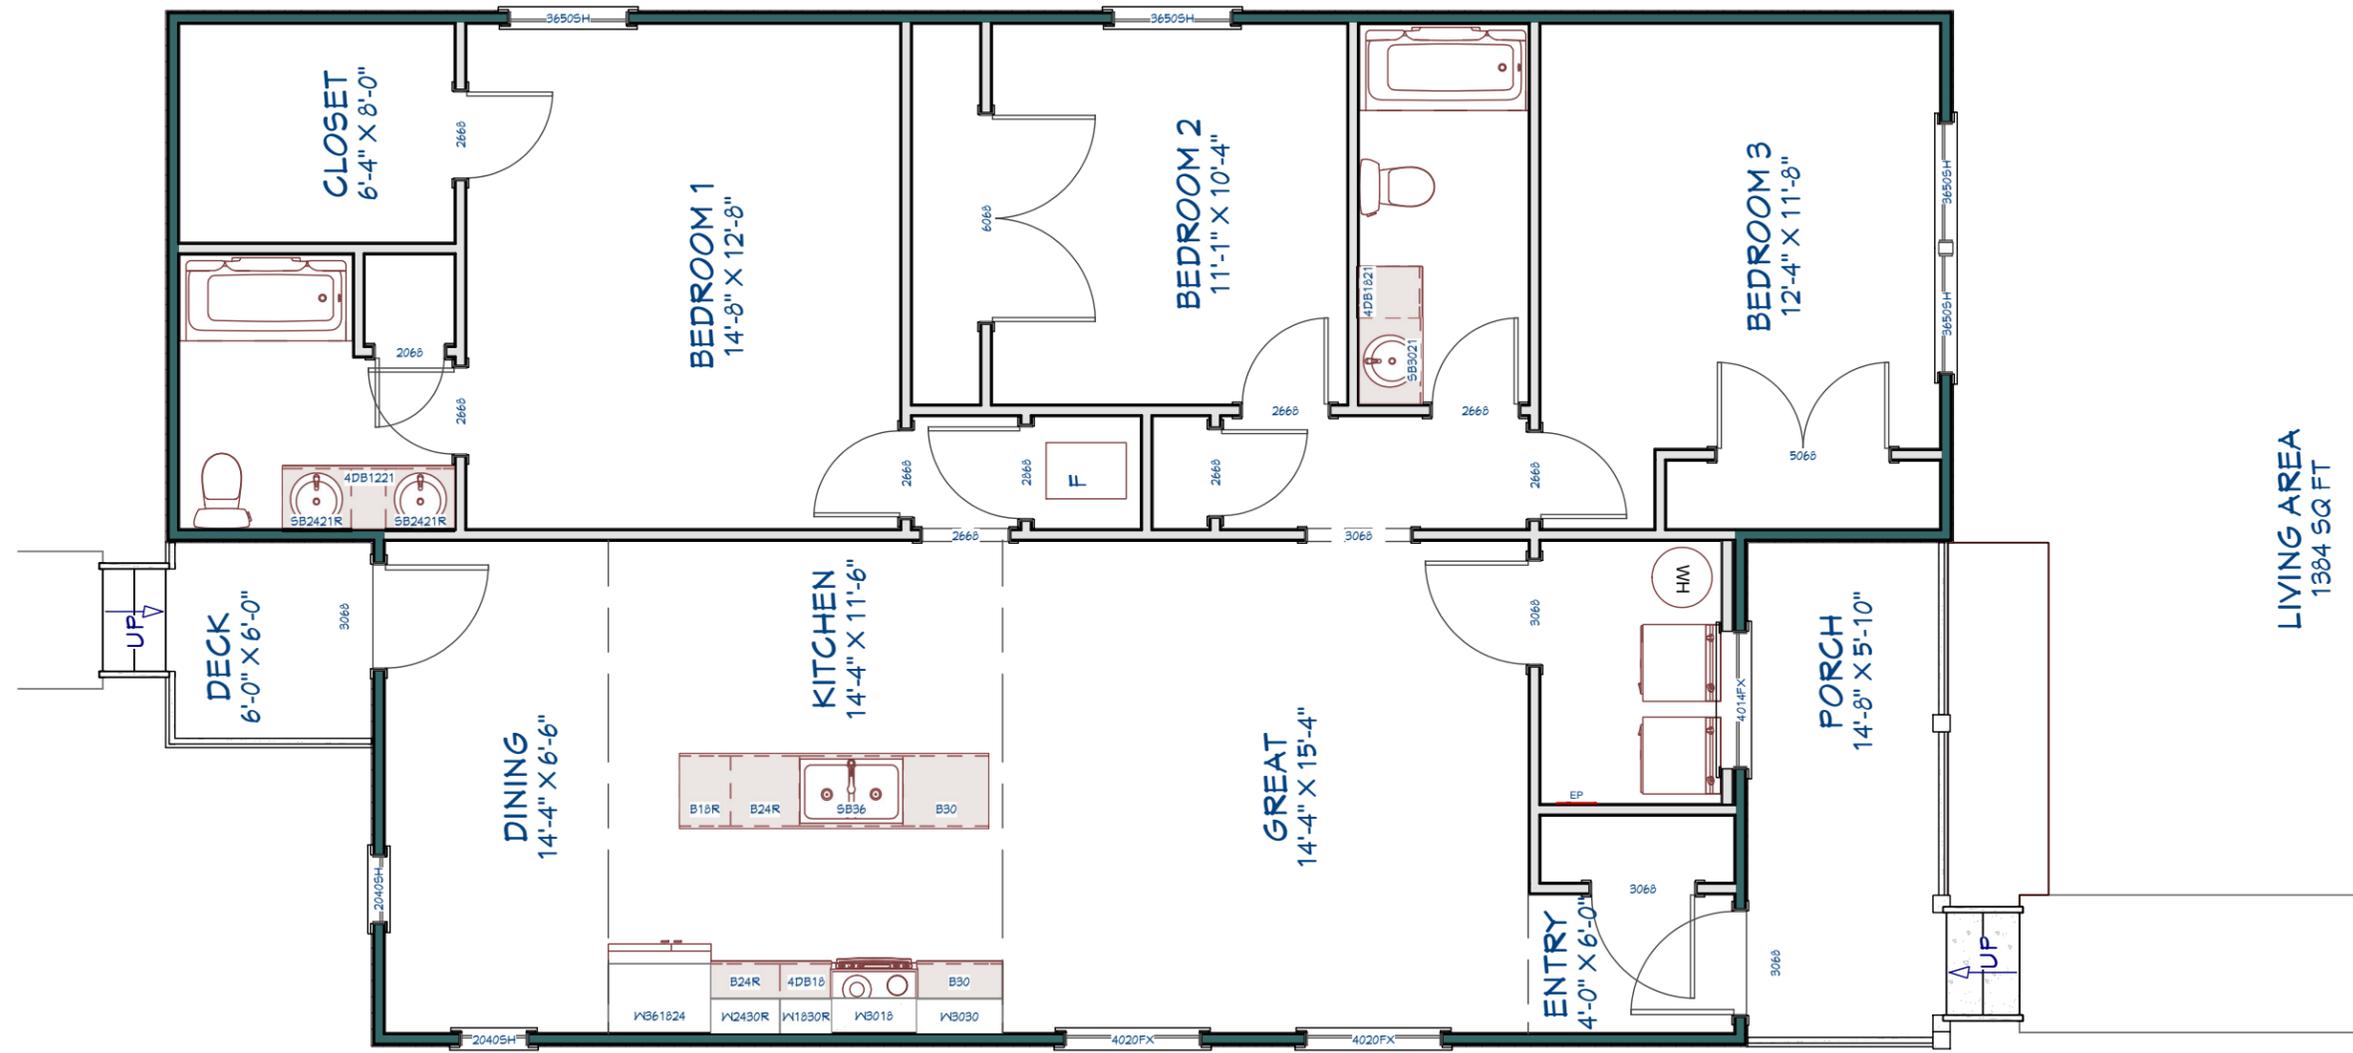

LIVING AREA
1384 SQ FT

NO.	DESCRIPTION	BY	DATE

SHEET TITLE:
SINGLE FAMILY RANCH 1384 SQ FT

PROJECT DESCRIPTION:
Siera

DRAWINGS PROVIDED BY:
Act Development, LLC

DATE:
9/14/2023

SCALE:
3/16 = 1

SHEET:
A-3