


EAST ELEVATION

SCALE: 1/8" = 1'-0"


WEST ELEVATION

SCALE: 1/8" = 1'-0"

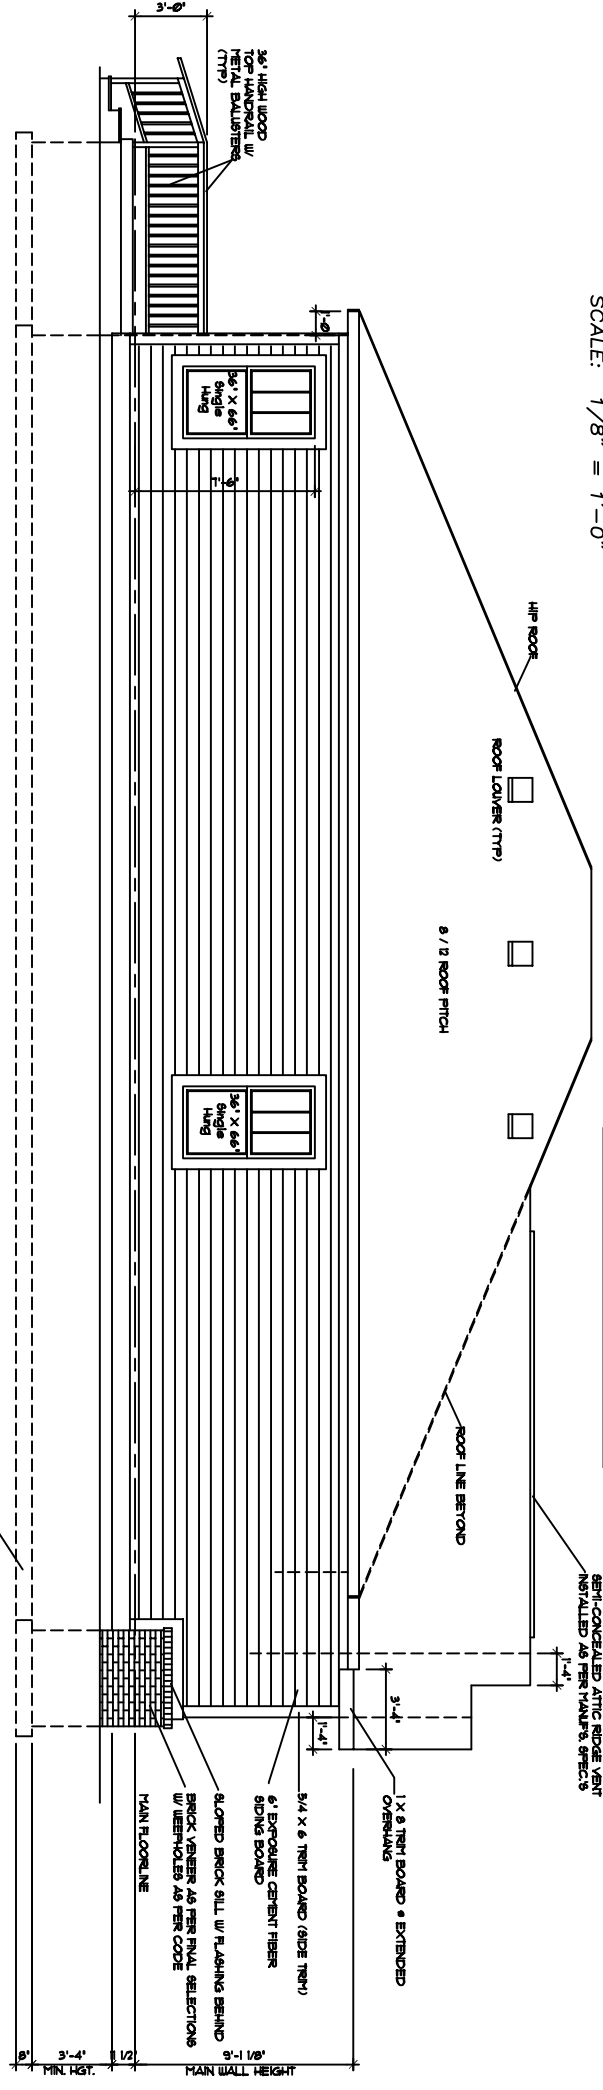

NORTH ELEVATION

SCALE: 1/8" = 1'-0"

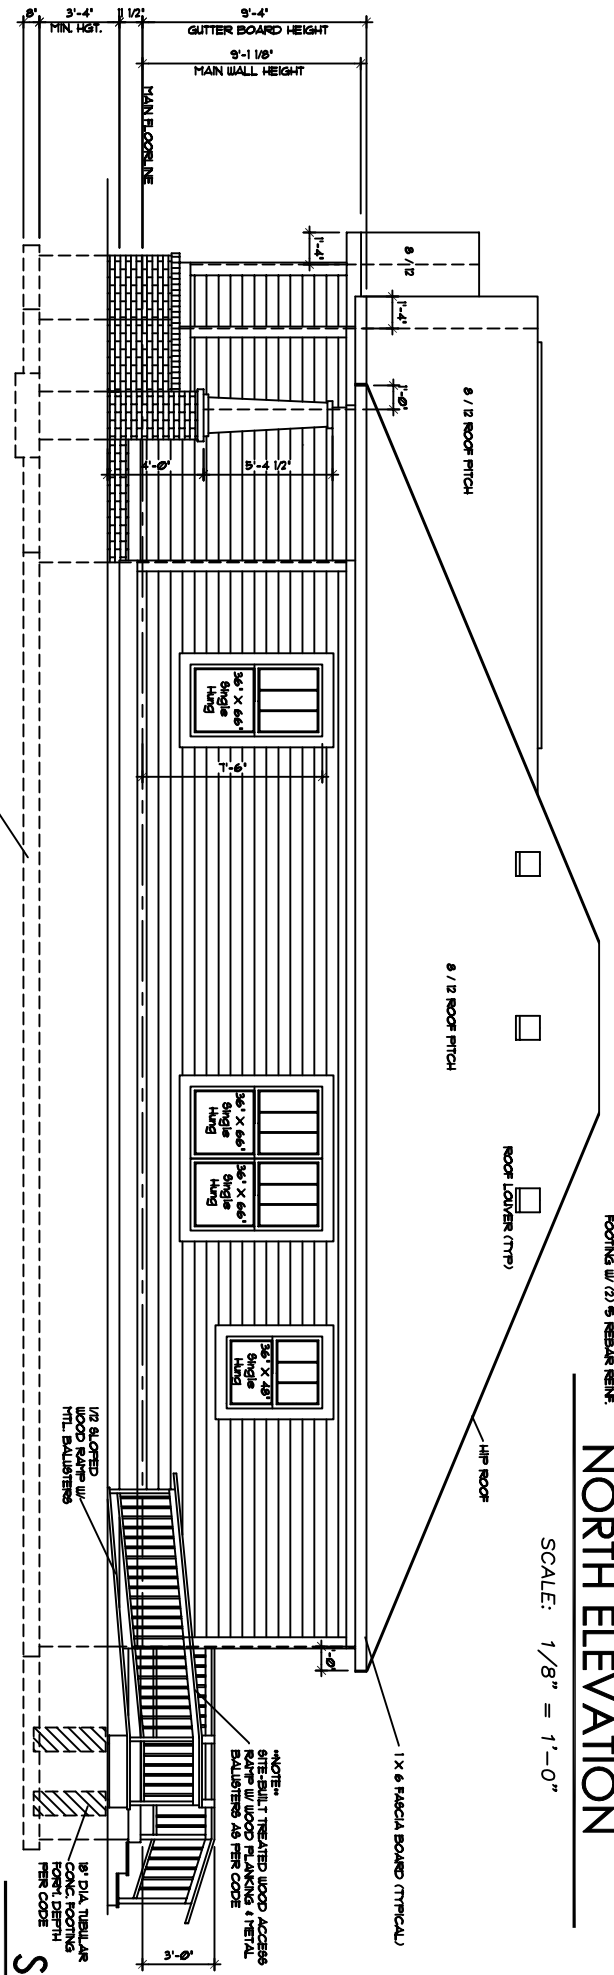

SOUTH ELEVATION

SCALE: 1/8" = 1'-0"


NOTE:
BUILDER SHOULD SEEK THE ASSISTANCE OF QUALIFIED ENGINEER FOR THE PROPER SIZING OF ALL STRUCTURAL BEAMS, HEADERS, POSTS, SHEATHING, LATHING AND BRICKS, VENTILATION, DIMENSIONS AND BUILT UP OF BUILDER TO VERIFY ALL DIMENSIONS & DESIGN OF THESE DOCUMENTS FOR ACCURACY.

COPYRIGHT 2023 FORTE DESIGN INC.



FORTE DESIGN

FORTE DESIGN INC		Barringer-A		INTEND INDIANAPOLIS	
CLIENT: INTEND INDIANAPOLIS 1704 Bellefontaine St Indianapolis, IN 46202		LIVING S.F. _____ DRAWN BY: M. Forte SCALE: 1/8"=1'-0"		DATE: 3-16-23 WORK SITE: 2311 HOVEY STREET INDIANAPOLIS, INDIANA	
				SHT. NO. 1 OF 6	

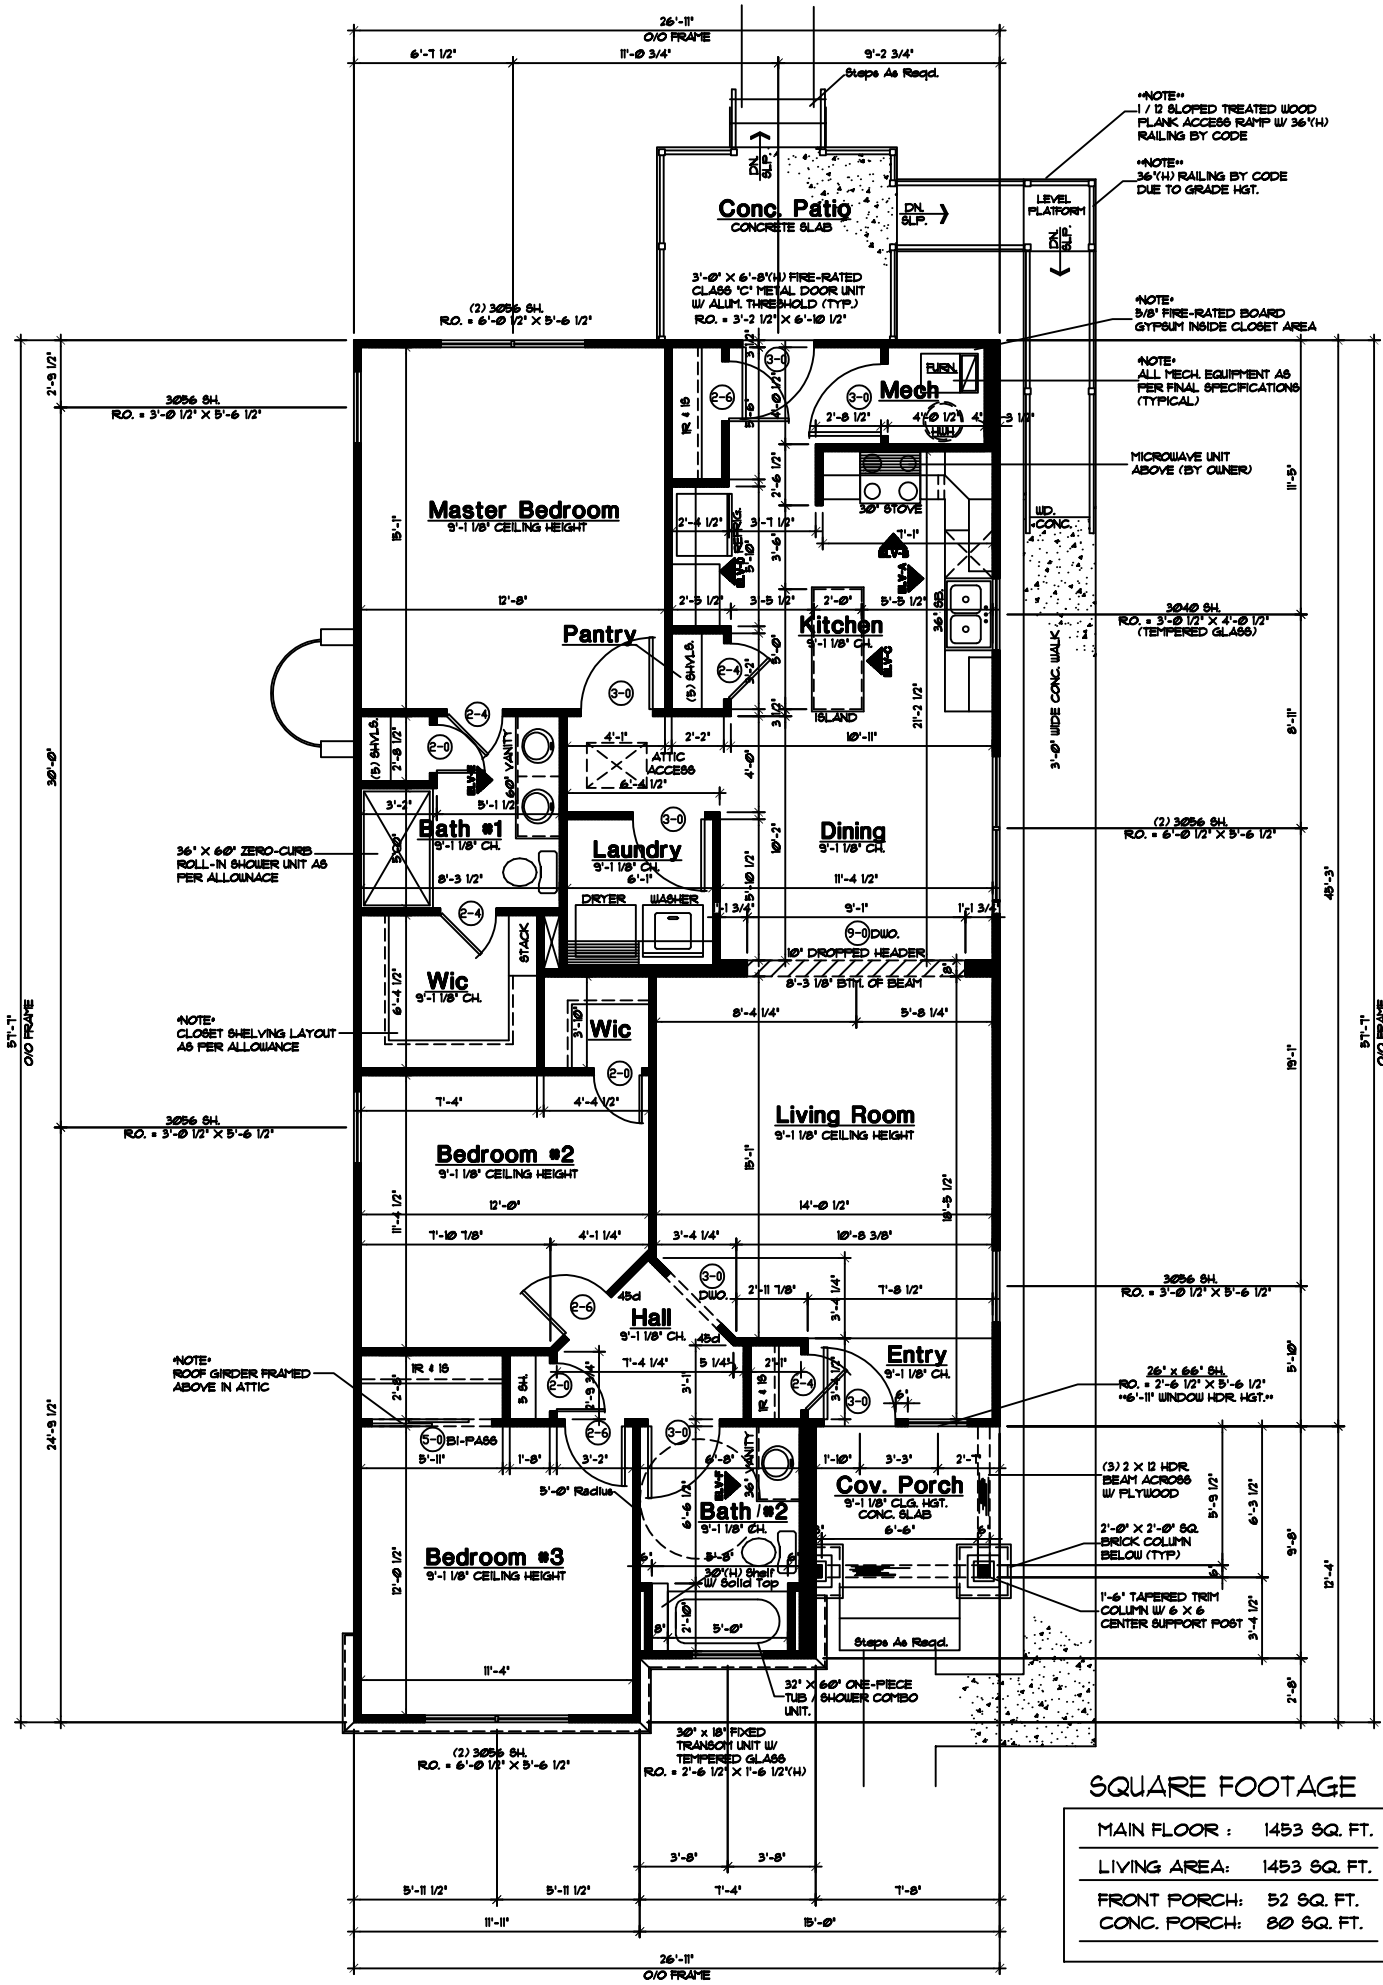


MAIN FLOOR PLAN

SCALE: 1/8" = 1'-0"

ASSUME: 9'-1 1/8' MAIN WALL HEIGHT (TYPICAL) UNLESS OTHERWISE NOTED
 ASSUME: 6'-8" HEIGHT DOORS & CASSED OPENINGS BOTH INTERIOR & EXTERIOR
 ASSUME: 1'-6" AFF. TYPICAL WINDOW HEADER HEIGHT (UNLESS OTHERWISE NOTED)

NOTE
 BUILDER SHOULD SEEK THE ASSISTANCE OF QUALIFIED ENGINEER FOR THE PROPER SIZING OF ALL STRUCTURAL BEAM HEADERS, RAFTERS, SUPPORT BEAMS, LAMINATED BEAMS, JOIST, ETC. IT IS RESPONSIBILITY OF BUILDER TO VERIFY ALL DIMENSIONS, & DESIGNS OF THESE DOCUMENTS FOR ACCURACY.

COPYRIGHT 2023 FORTE DESIGN INC.

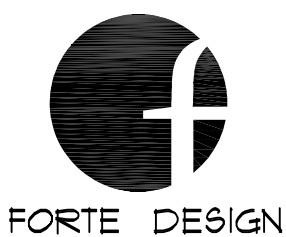

FORTE DESIGN INC	Barringer-A	INTEND INDIANAPOLIS			
CLIENT: INTEND INDIANAPOLIS 1704 Bellefontaine St Indianapolis, IN 46202	LIVING S.F. -----	DRAWN BY M. Forte SCALE: 1/8"=1'-0"	DATE 3-16-23	WORK SITE: 2311 HOVEY STREET INDIANAPOLIS, INDIANA	SHT. NO. OF 3 6