



PLOT DATE: 3-26-24

*NOTE:
BUILDER SHOULD SEEK THE ASSISTANCE OF QUALIFIED ENGINEERS FOR THE PROPER SIZING OF ALL STRUCTURAL BEAMS, LUDER SIZES, SUPPORT BEAMS, UNANNATED BEAMS, JOIST ETC. IT IS RESPONSIBILITY OF BUILDER TO VERIFY ALL DIMENSIONS & DESIGNS OF THESE DOCUMENTS FOR ACCURACY.

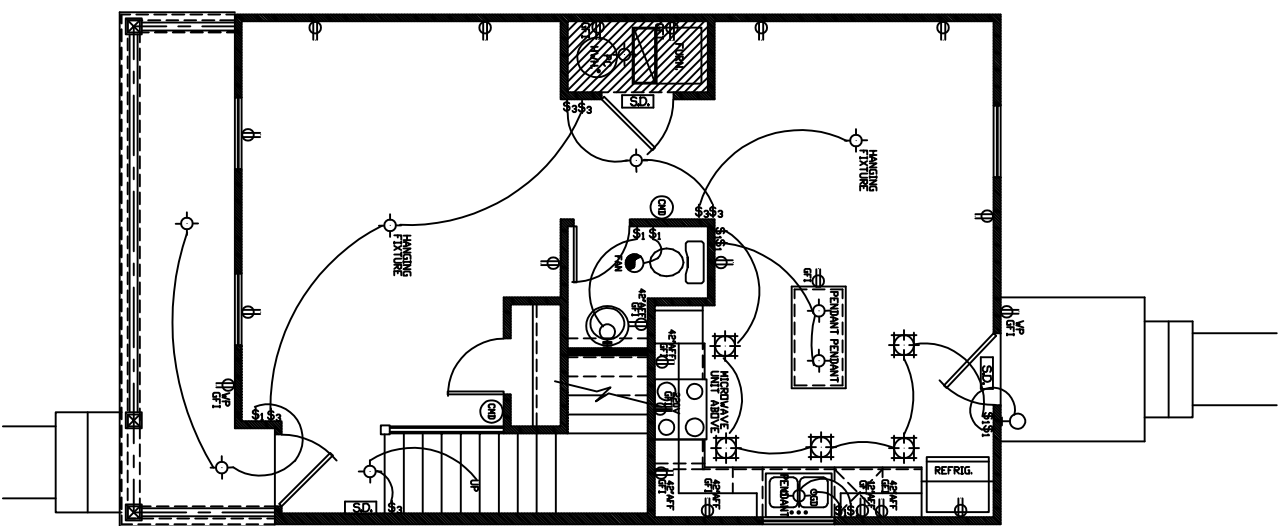

MAIN FLOOR ELECT. PLAN
SCALE: 1/8" = 1'-0"

SYMBOL DESCRIPTION	
	CABLE
	PHONE
	SPOT LIGHT
	COACH LIGHT
	RECESS LIGHT
	SOFTFIT FLOOD LIGHT
	CEILING LIGHT
	WALL LIGHT
	FAN & LIGHT
	FAN ONLY
	WHIRLPOOL MOTOR
	ELEC. OUTLET
	1/2 HOT PLUG
	GFI/ELEC. OUTLET
	220 VOLT PLUG
	ELEC. SWITCH
	A/C COMPRESSOR
	SMOKE DETECTOR
	DOOR BELL
	SVC ELECTRIC PANEL
	ELECTRIC METER
	CARBON MONOXIDE DETECTOR

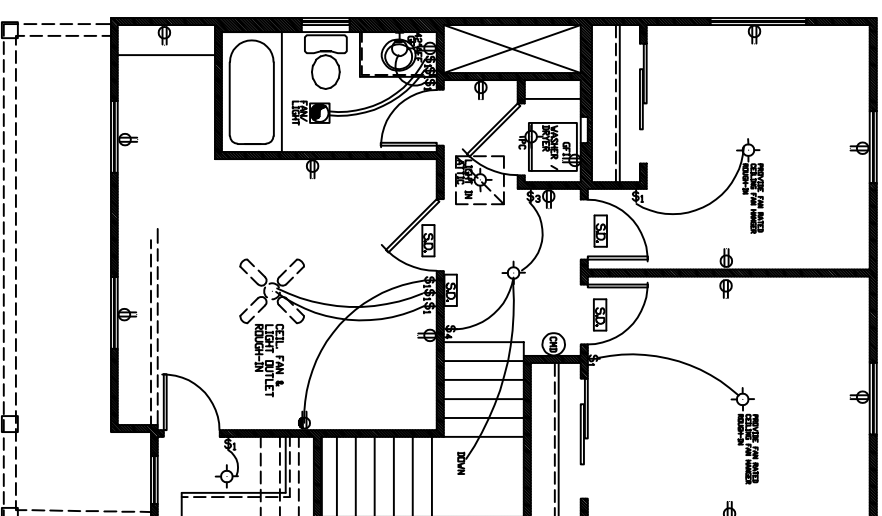

UPPER FLOOR ELECT. PLAN
SCALE: 1/8" = 1'-0"

FORTE DESIGN INC		Madison Plan -Elev A		VALUBUILT CONSTRUCTION LLC.			
CLIENT: VALUBUILT CONSTRUCTION LLC. 2775 North Thomas Road Bloomington, IN 47404		LIVING S.F. 1302	DRAWN BY M. Forte	DATE 3-26-24	WORK SITE: INDIANAPOLIS, INDIANA	SHT. NO. E1	OF 7
			SCALE: 1/8"=1'-0"				



FORTE DESIGN

COPYRIGHT 2024 FORTE DESIGN INC.